



13/11/2020

N0734(03)001

Broadmarsh Shopping Centre
Illustrative Landscape Masterplan FOR CONVERSATION
1:1000 at A3

influence[®]
Shaping the environment[®]



13/11/2020


N0734(03)002

Broadmarsh Shopping Centre

Landscape Context Masterplan **FOR CONVERSATION**

NTS

influence[®]
Shaping the environment[®]

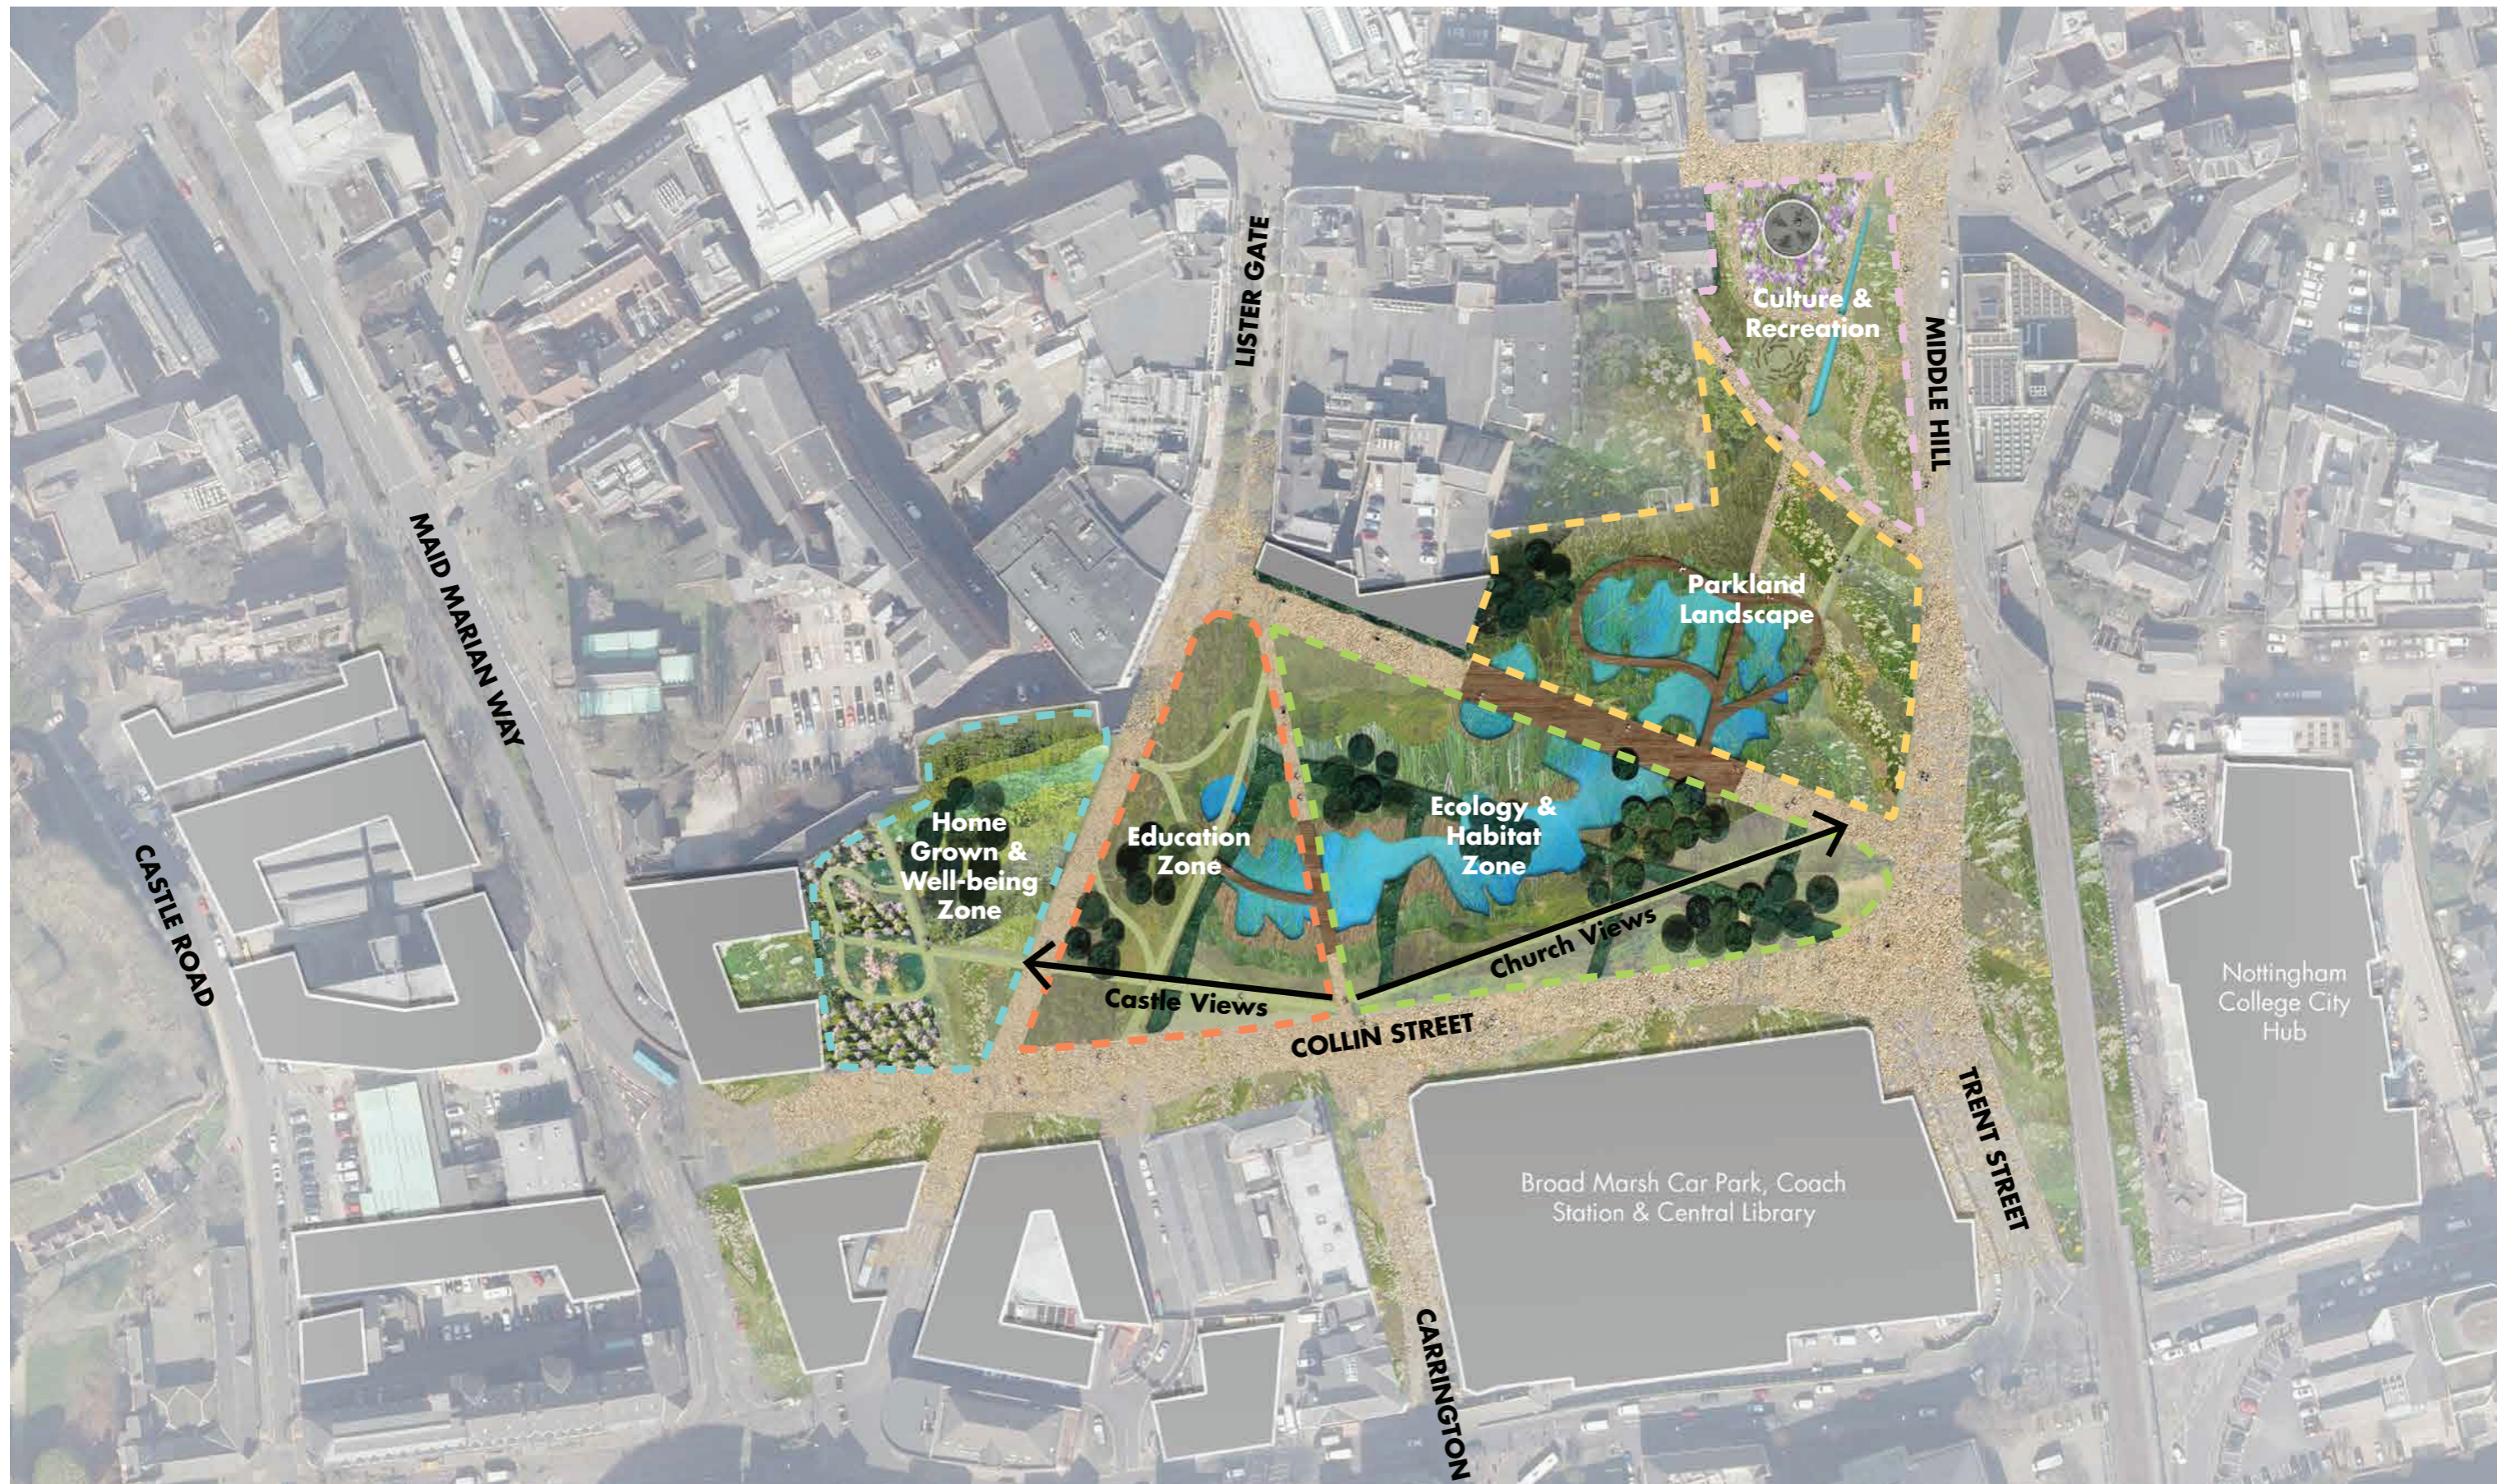

13/11/2020

N0734(03)003

Broadmarsh Shopping Centre

Landscape Zonal Masterplan **FOR CONVERSATION**

NTS

influence[®]
Shaping the environment[®]